


**LEGEND**

- PROPOSED EXPRESS LANE
- PROPOSED EXPRESS LANE - BRIDGE
- EXISTING NB / WB SR 60 MANAGED LANE
- PROPOSED GENERAL USE LANE
- PROPOSED GENERAL USE LANE - BRIDGE
- PROPOSED NON-INTERSTATE FACILITY
- VETERANS EXPRESSWAY TRANSITION LANE
- EXISTING OR UNDER CONSTRUCTION
- REMOVAL OF EXISTING ROADWAY PAVEMENT
- PREMIUM TRANSIT CORRIDOR
- NUMBER OF GENERAL USE LANES
- NUMBER OF EXPRESS LANES
- NUMBER OF MANAGED LANES
- NUMBER OF AUXILIARY LANES
- EXISTING RIGHT OF WAY
- EXISTING LIMITED ACCESS RIGHT OF WAY
- PROPOSED LIMITED ACCESS RIGHT OF WAY (TBD)
- PROPOSED LIMITED ACCESS RIGHT OF WAY (TBD)
- TISFES OR NORTHWEST EXPRESSWAY RIGHT OF WAY
- TISFES LIMITED ACCESS RIGHT OF WAY
- PARCEL LINES
- NEIGHBORHOOD BOUNDARY

0 100 200 300 Feet

AERIAL FLIGHT DATE: 2018

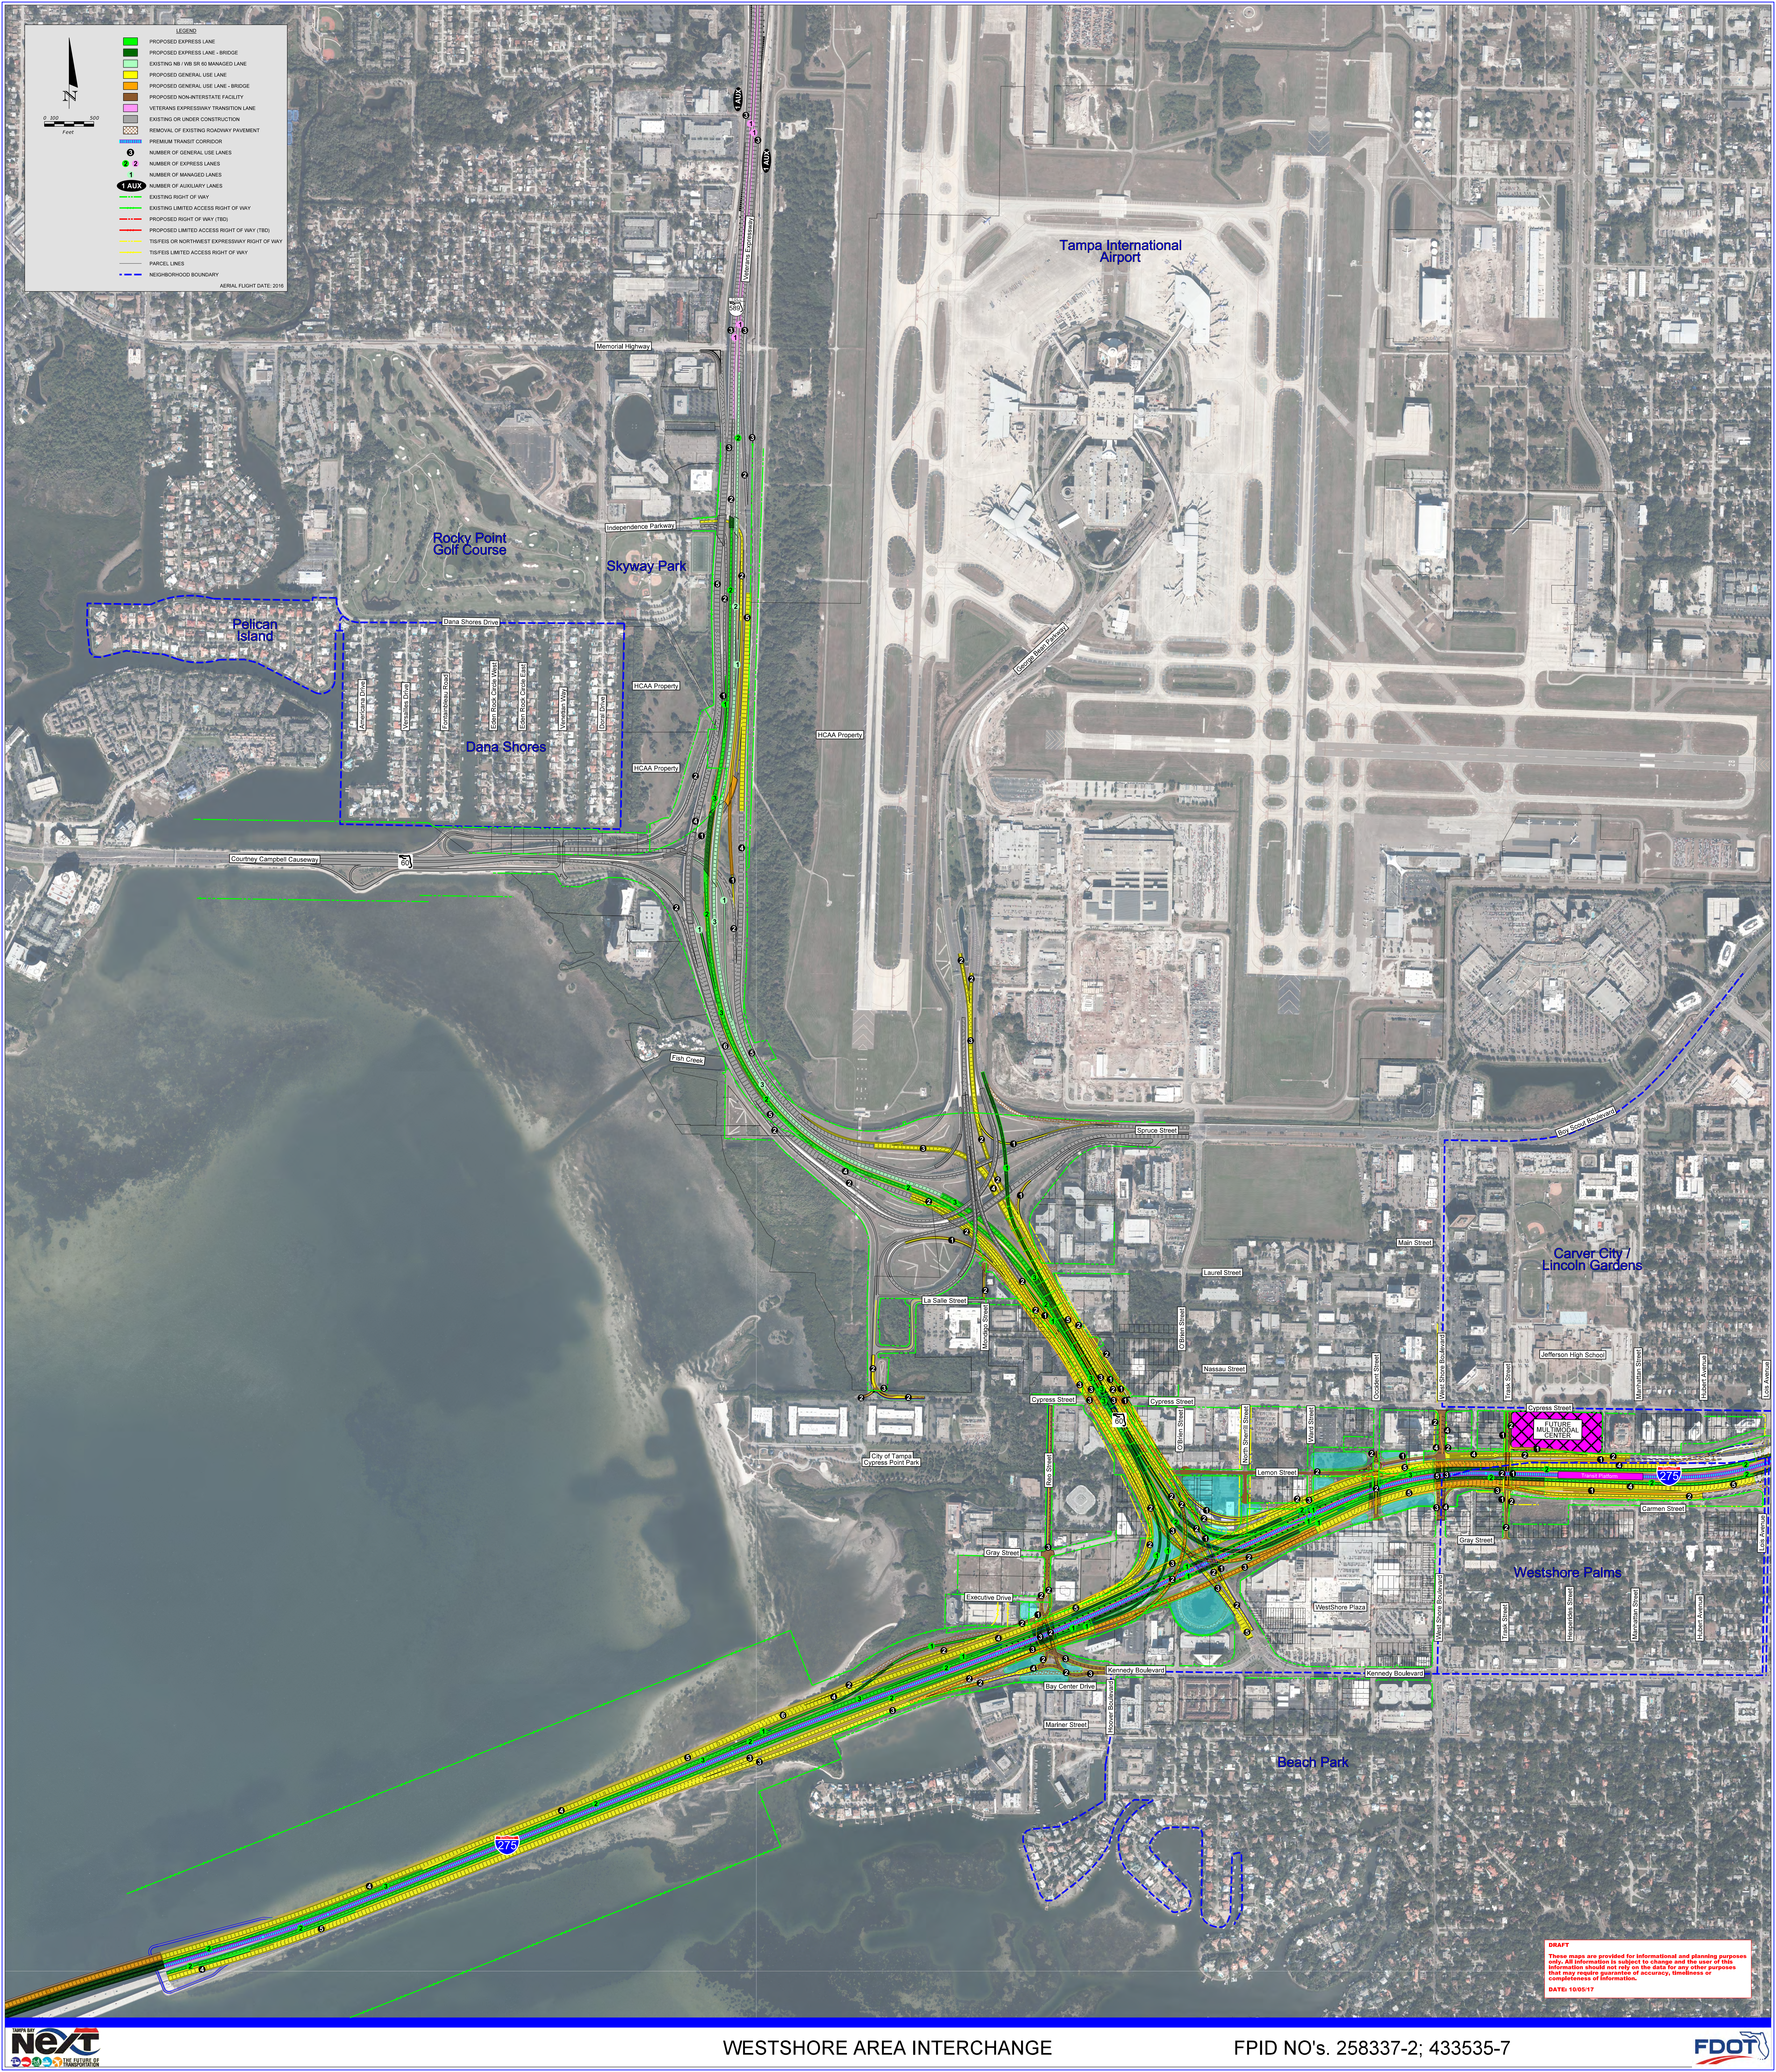

**DRAFT**  
 These maps are provided for informational and planning purposes only. All information is subject to change and the user of the information should not rely on the data for any other purposes that may require greater accuracy, timeliness or completeness of information.  
 DATE: 10/05/17